

XREF'S
Resolved
ELD_BGCA\AS
ELD_D3_KA
REG-DGON
X1131CN
X1131SF
X1134CN
X1134SF
Zg-2234h
x1131rx
x1134rx
Unresolved
LTSCALE
1=1


2

3

4

5

c:\work\ELD\BGCA_AS01.dwg
11/05/08 08:23 : eackerm OE5396

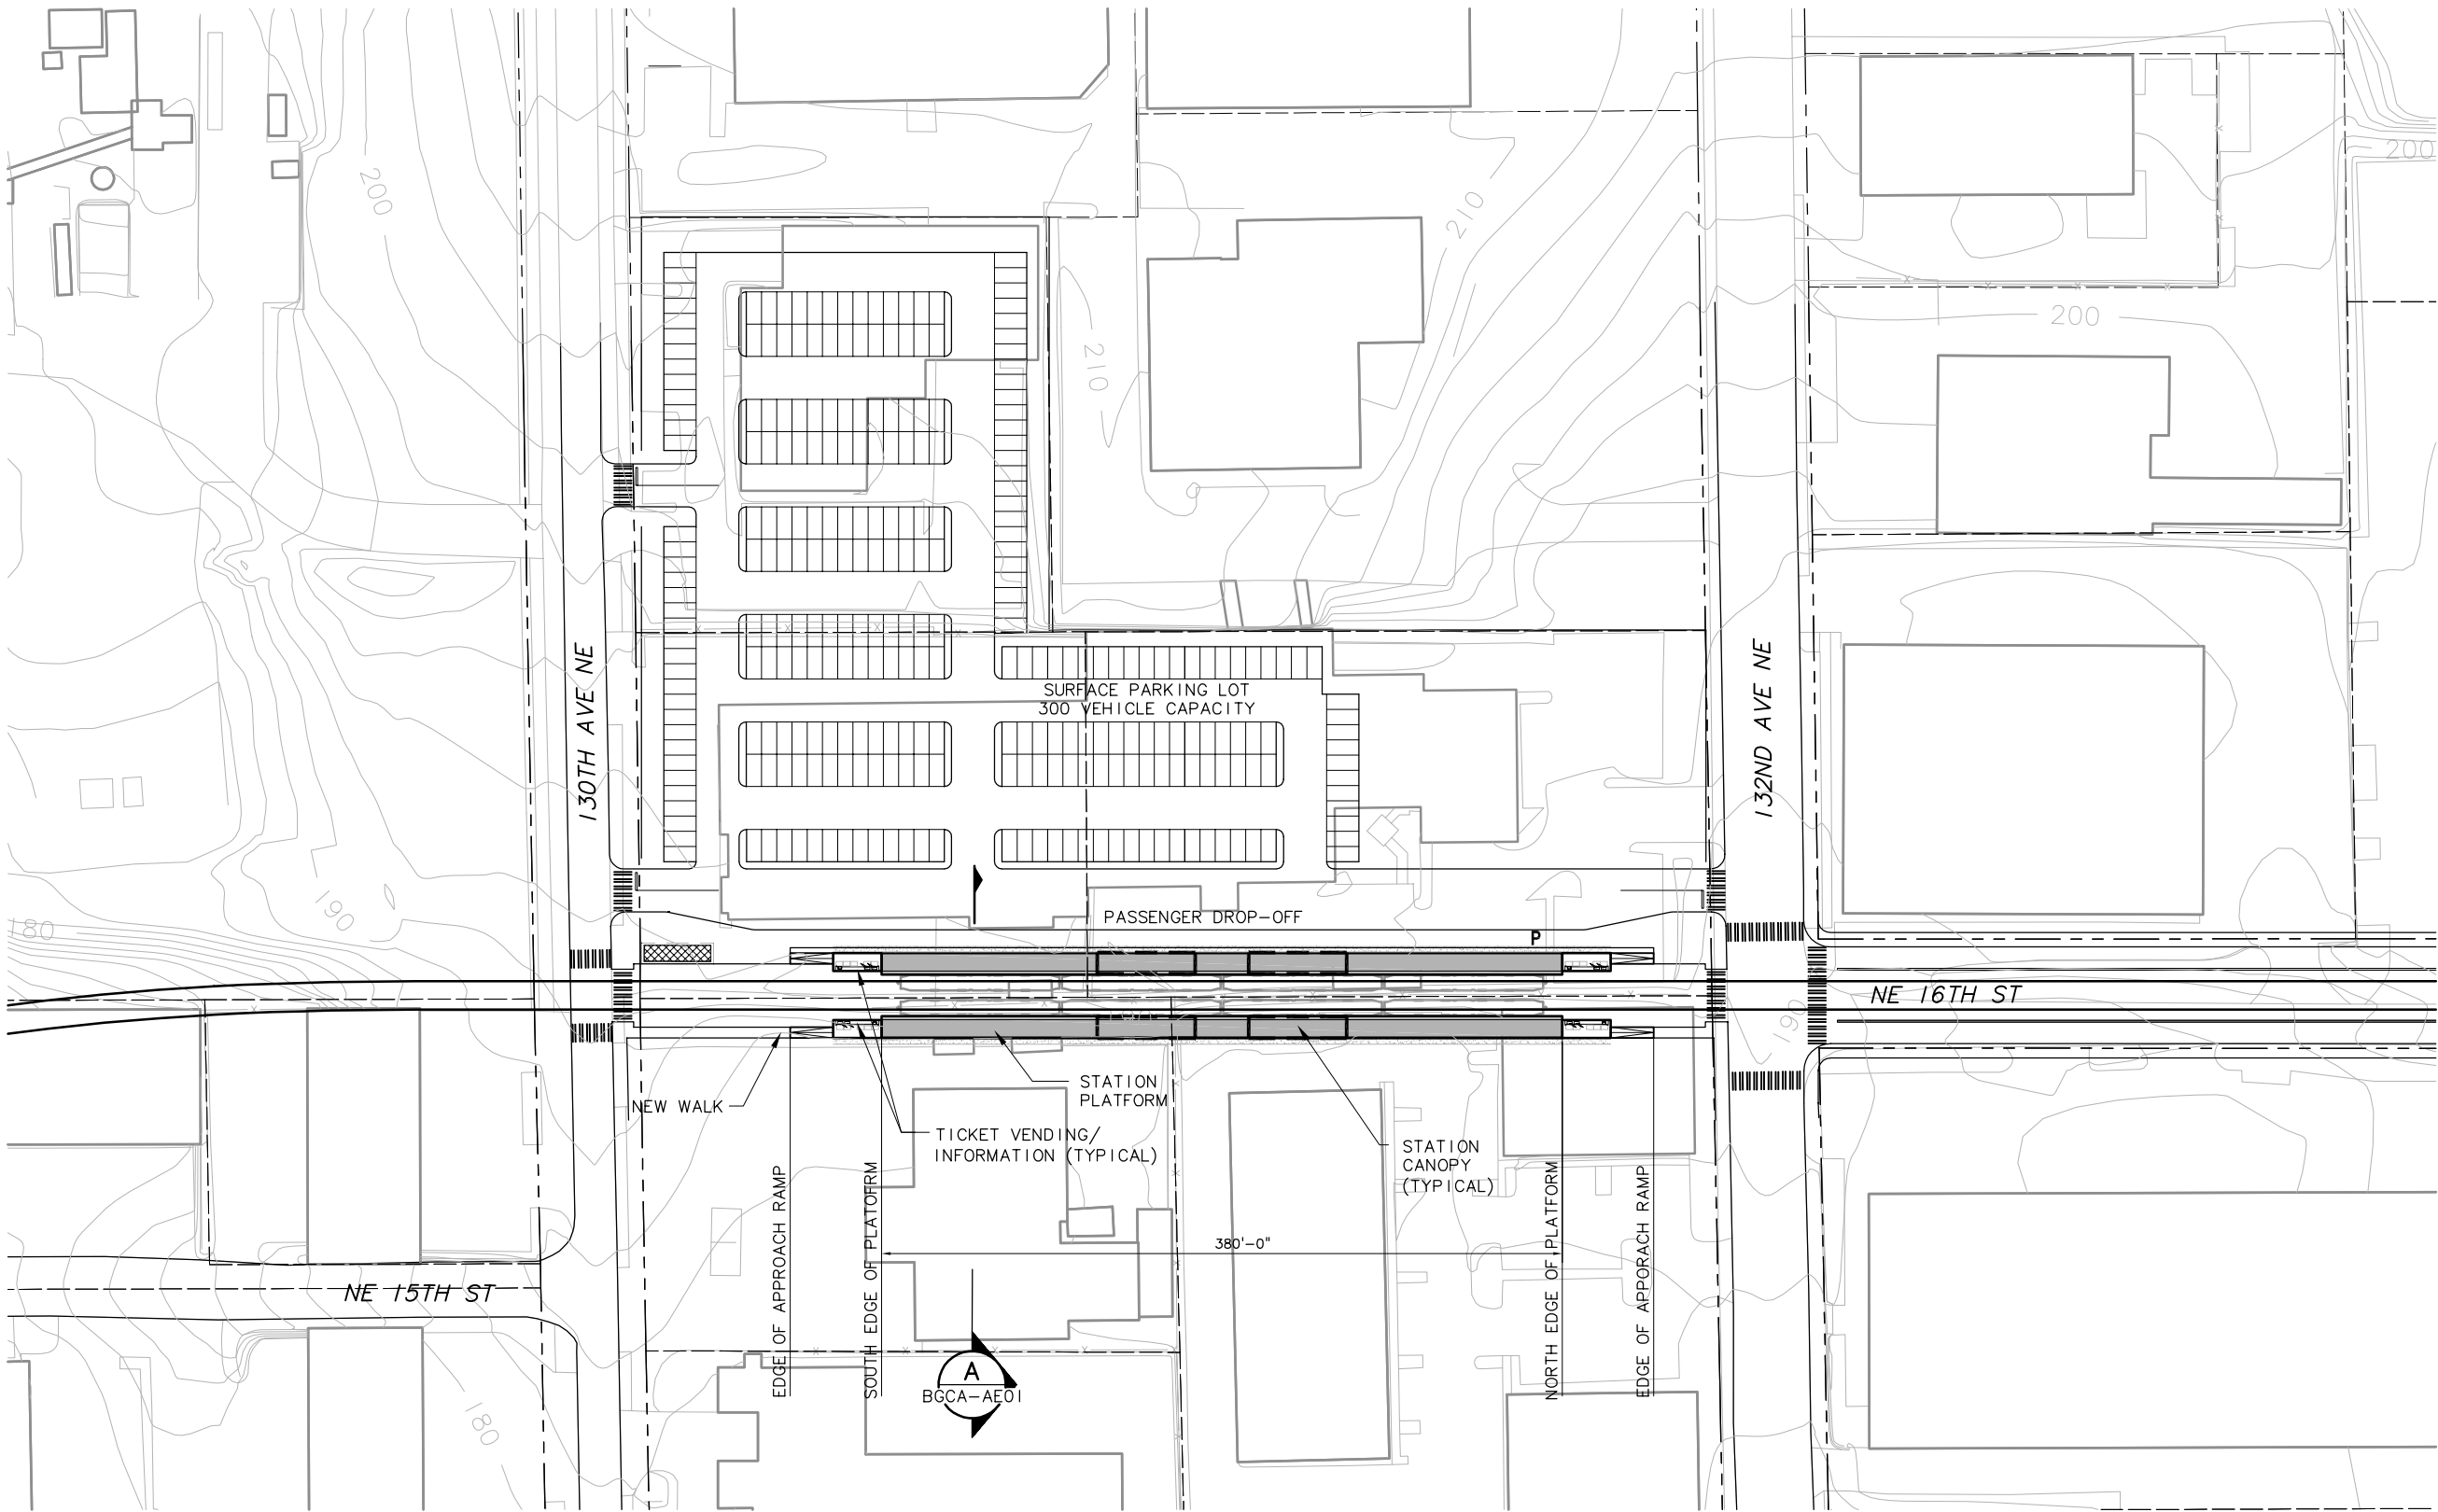


NOTES/LEGEND HEADING

1. ALIGNMENTS D2A AND D3

SYMBOLS KEY

- NEW BUS STOP
- EXISTING BUS STOP
- BUS LAYOVER
- BUS SHELTER
- PARATRANSIT STOP
- BUS ROUTE : N/A
- BIKE STORAGE
- BIKE SHELTER
- CROSSWALK
- LANDSCAPE
- TICKET VENDING/ INFORMATION
- TRACK

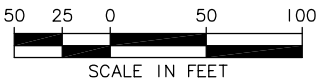

STATION ACCESS PLAN

SCALE: 1" = 50'

						Designed By:
						Drawn By:
						Checked By:
						Approved By:
No.	Date	Dsn.	Chk.	App.	Revisions	

DE IS
CONCEPTUAL

CH2MHILL
IN ASSOCIATION WITH
PARSONS & INCA
ENGINEERS INC.



Scale: 1"=50'
Filename: ELD\BGCA_AS01.dwg
Contract No.: EL_SEG_D
Date:

EAST LINK PROJECT
SEGMENT D

130TH AVE NE STATION
AT-GRADE STATION
STATION ACCESS PLAN



Drawing No.: BGCA-AS01
Sheet No.: G-D67
Rev.:

XREF'S


Resolved

ELD_BGCA1AX
ELD_BGCA1AE
REG-DCON
ZG-2234H


Unresolved

LTSCALE

1=1

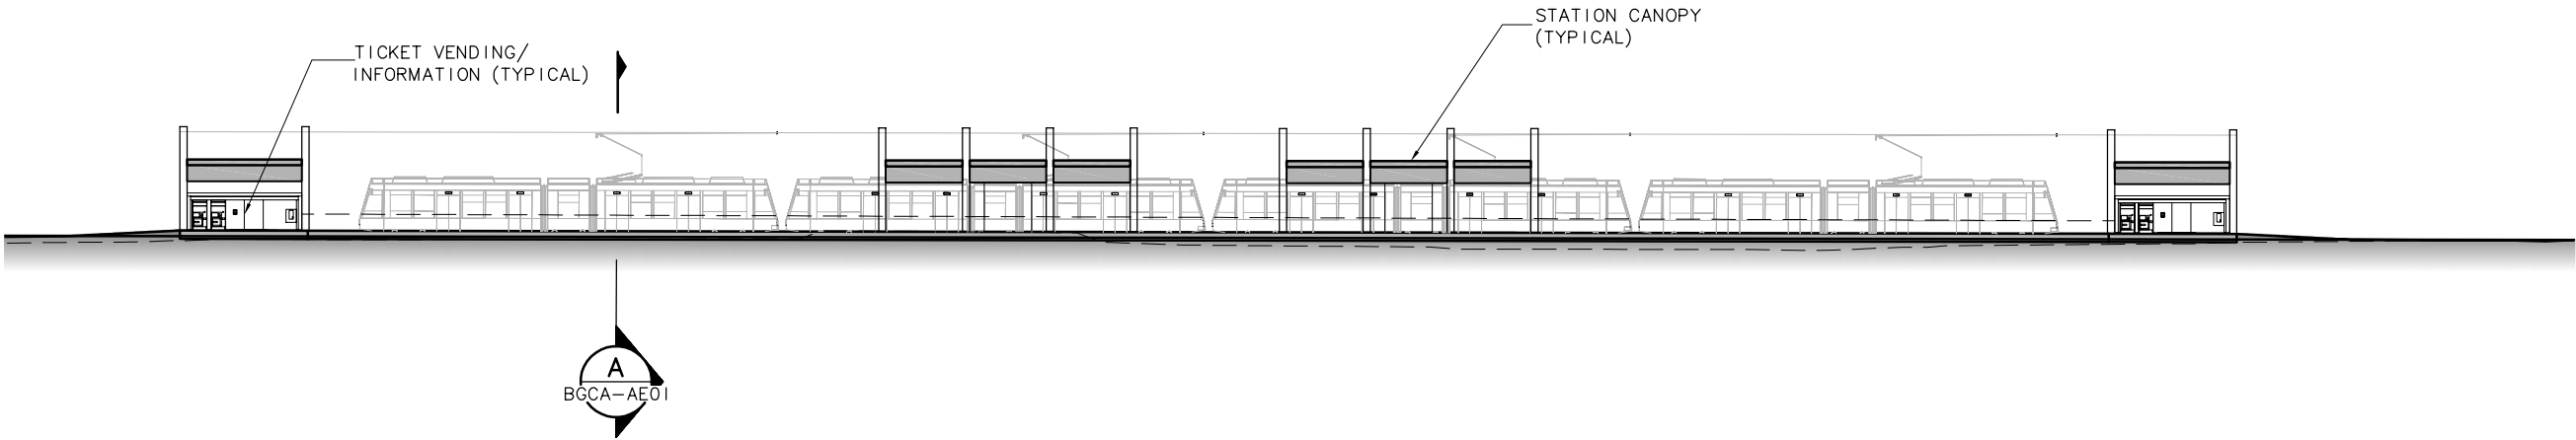

STATION ELEVATION
SCALE: 1" = 20'

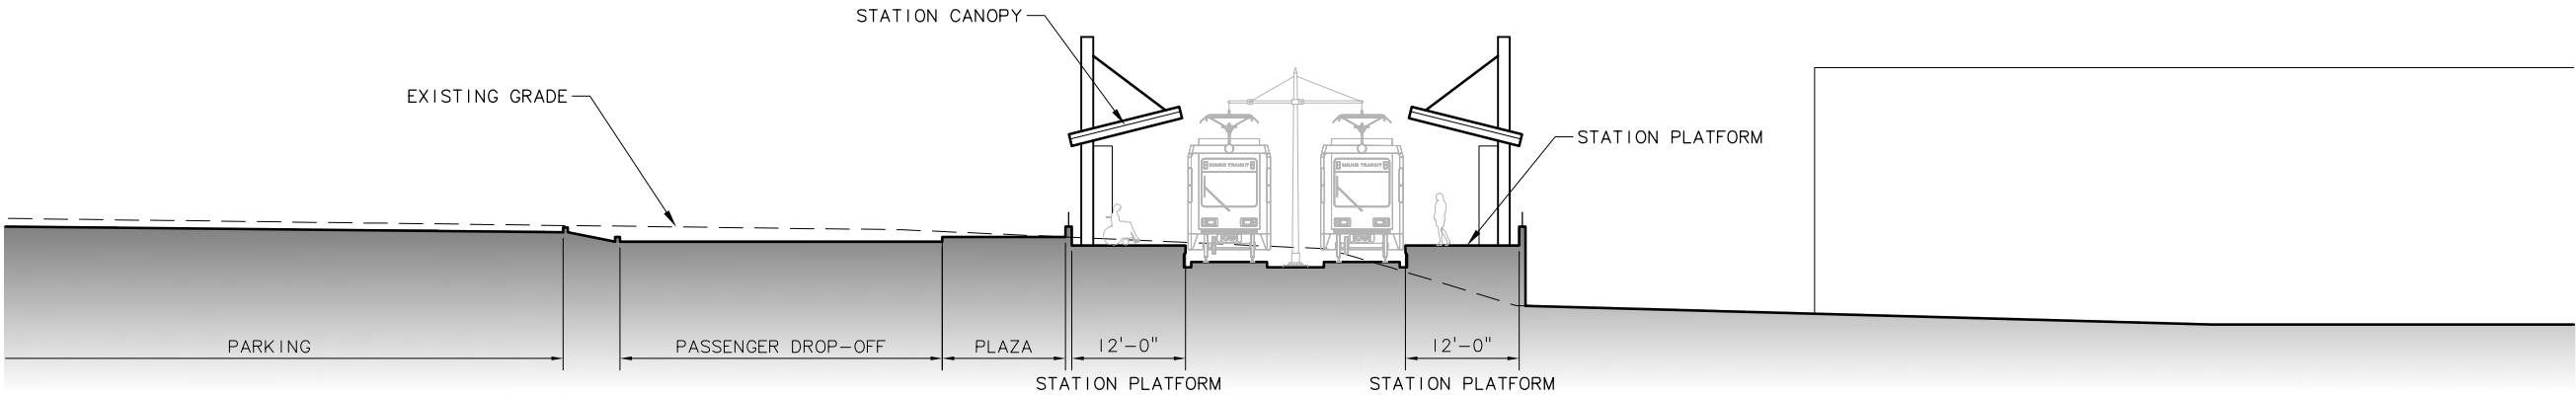

STATION SECTION A
SCALE: 1" = 10' BGCA-AE01



c:\work\ELD\BGCA_AE01.dwg
10/16/08 10:30 : eackerm 0E5396

No.	Date	Dsn.	Chk.	App.	Revisions

Designed By:
Drawn By:
Checked By:
Approved By:

DE IS
CONCEPTUAL

CH2MHILL
IN ASSOCIATION WITH
PARSONS & INCA
ENGINEERS INC.



Scale:	1"=20'
Filename:	ELD\BGCA_AE01.dwg
Contract No.:	EL_SEG_D
Date:	

**EAST LINK PROJECT
SEGMENT D**

130TH AVE NE STATION
AT-GRADE STATION
ELEVATION, SECTION



Drawing No.:	BGCA-AE01
Sheet No.:	G-D68
Rev.:	

$$I = I$$

3

4

5

11/05/08 08:23					
No.	Date	Dsn.	Chk.	App.	Revisions

Approved By:	
--------------	--

CH2MHILL
IN ASSOCIATION WITH
PARSONS & INCA
ENGINEERS INC.

Date:



Approved:



Date:













	Date:
--	-------

130TH AVE NE STATION
ELEVATED STATION
STATION ACCESS PLAN

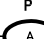ev.:


G-D69

I. ALIGNMENTS D2E



	NEW BUS STOP
	EXISTING BUS STOP
	BUS LAYOVER
	BUS SHELTER
	PARATRANSIT STOP
	BUS ROUTE: N/A
	BIKE STORAGE
	BIKE SHELTER
	CROSSWALK
	LANDSCAPE
	TICKET VENDING/ INFORMATION
	TRACK OVERHEAD




XREF'S
Resolved
ELD_BGCE/AX
ELD_BGCE/AE
REG-DCON
ZG-2234H
Unresolved
LTSCALE
1=1

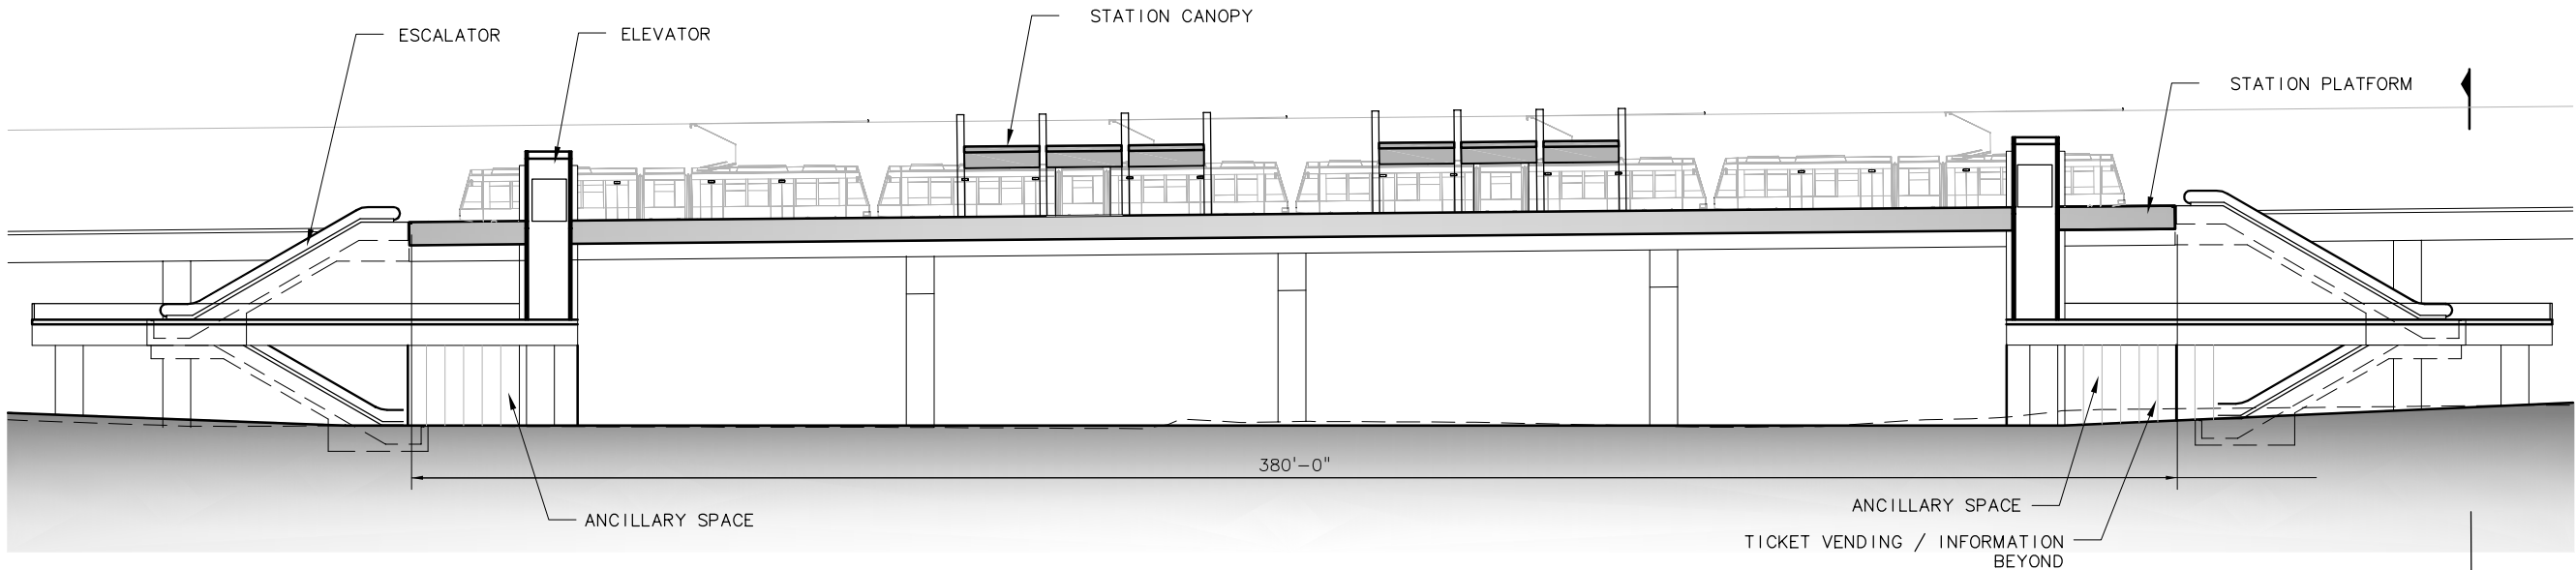

STATION ELEVATION
SCALE: 1" = 20'

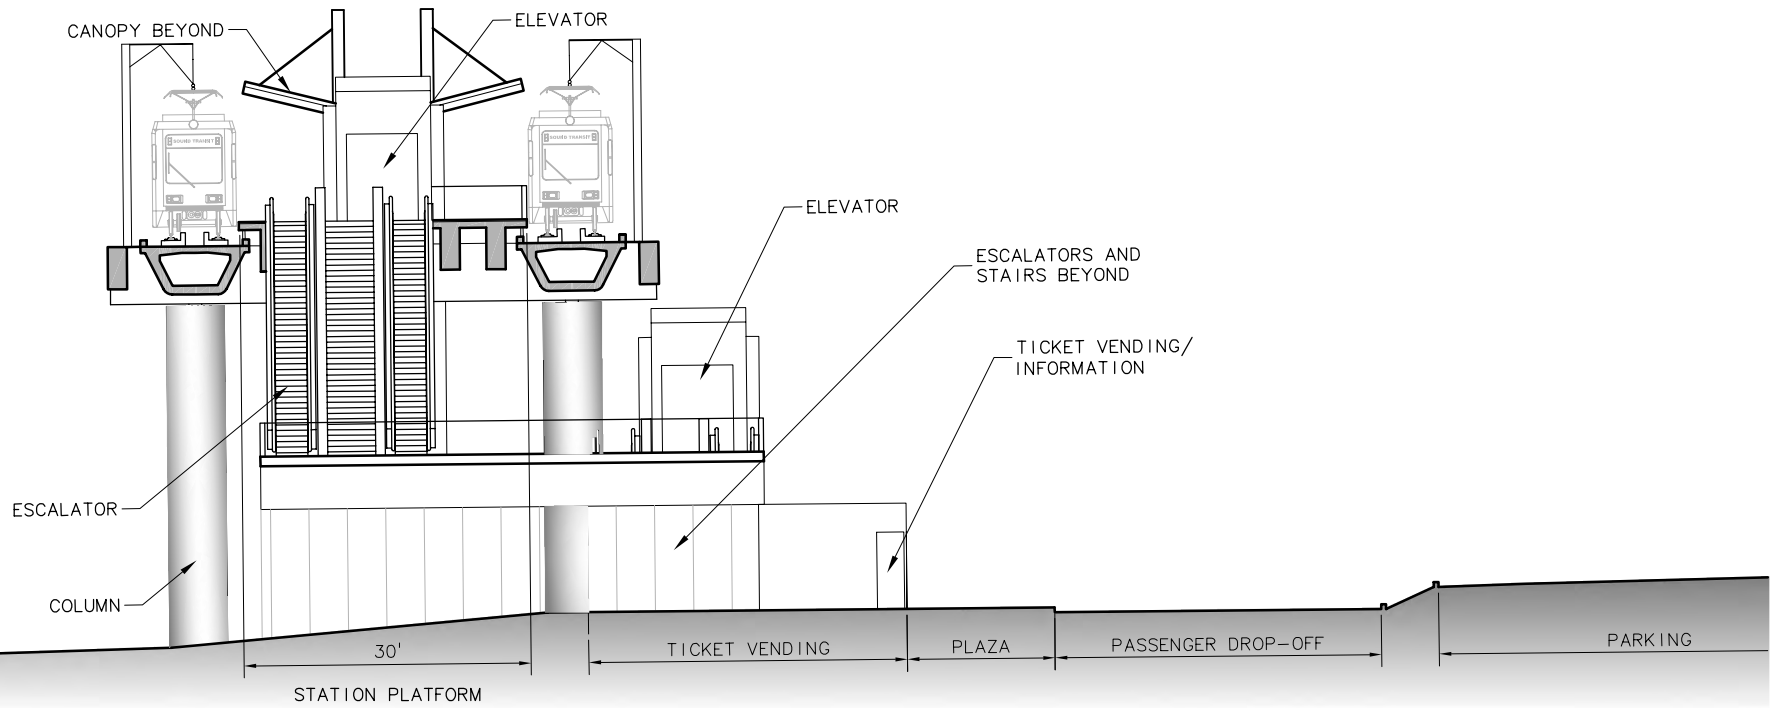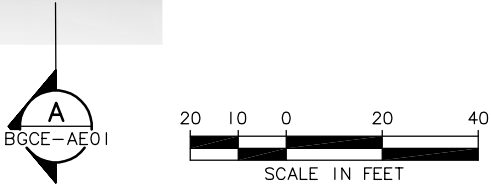

STATION SECTION A
SCALE: 1" = 10' BGCE-AE01

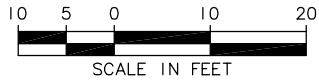

c:\work\ELD\BGCE_AE01.dwg
10/16/08 10:31 : eackerm OE5396

No.	Date	Dsn.	Chk.	App.	Revisions

Designed By:
Drawn By:
Checked By:
Approved By:

DE IS
CONCEPTUAL

CH2MHILL
IN ASSOCIATION WITH
PARSONS & INCA
ENGINEERS INC.

Submitted: Date: Approved: Date:

IBI GROUP

Approved: Date:

SOUNDTRANSIT

Date:

Scale: 1"=20'
Filename: ELD\BGCE_AE01.dwg
Contract No.: EL_SEG_D
Date:

**EAST LINK PROJECT
SEGMENT D**

130TH AVE NE STATION
ELEVATED STATION
ELEVATION, SECTION

THIS PRINT REDUCED
TO HALF
SCALE

Drawing No.: BGCE-AE01
Sheet No.: G-D70 Rev.:



***SOUND*TRANSIT**